


Detaljregulering for gbnr. 300/1093 m.fl. – Amtmand Aalls gate 71-83
Oversiktskart

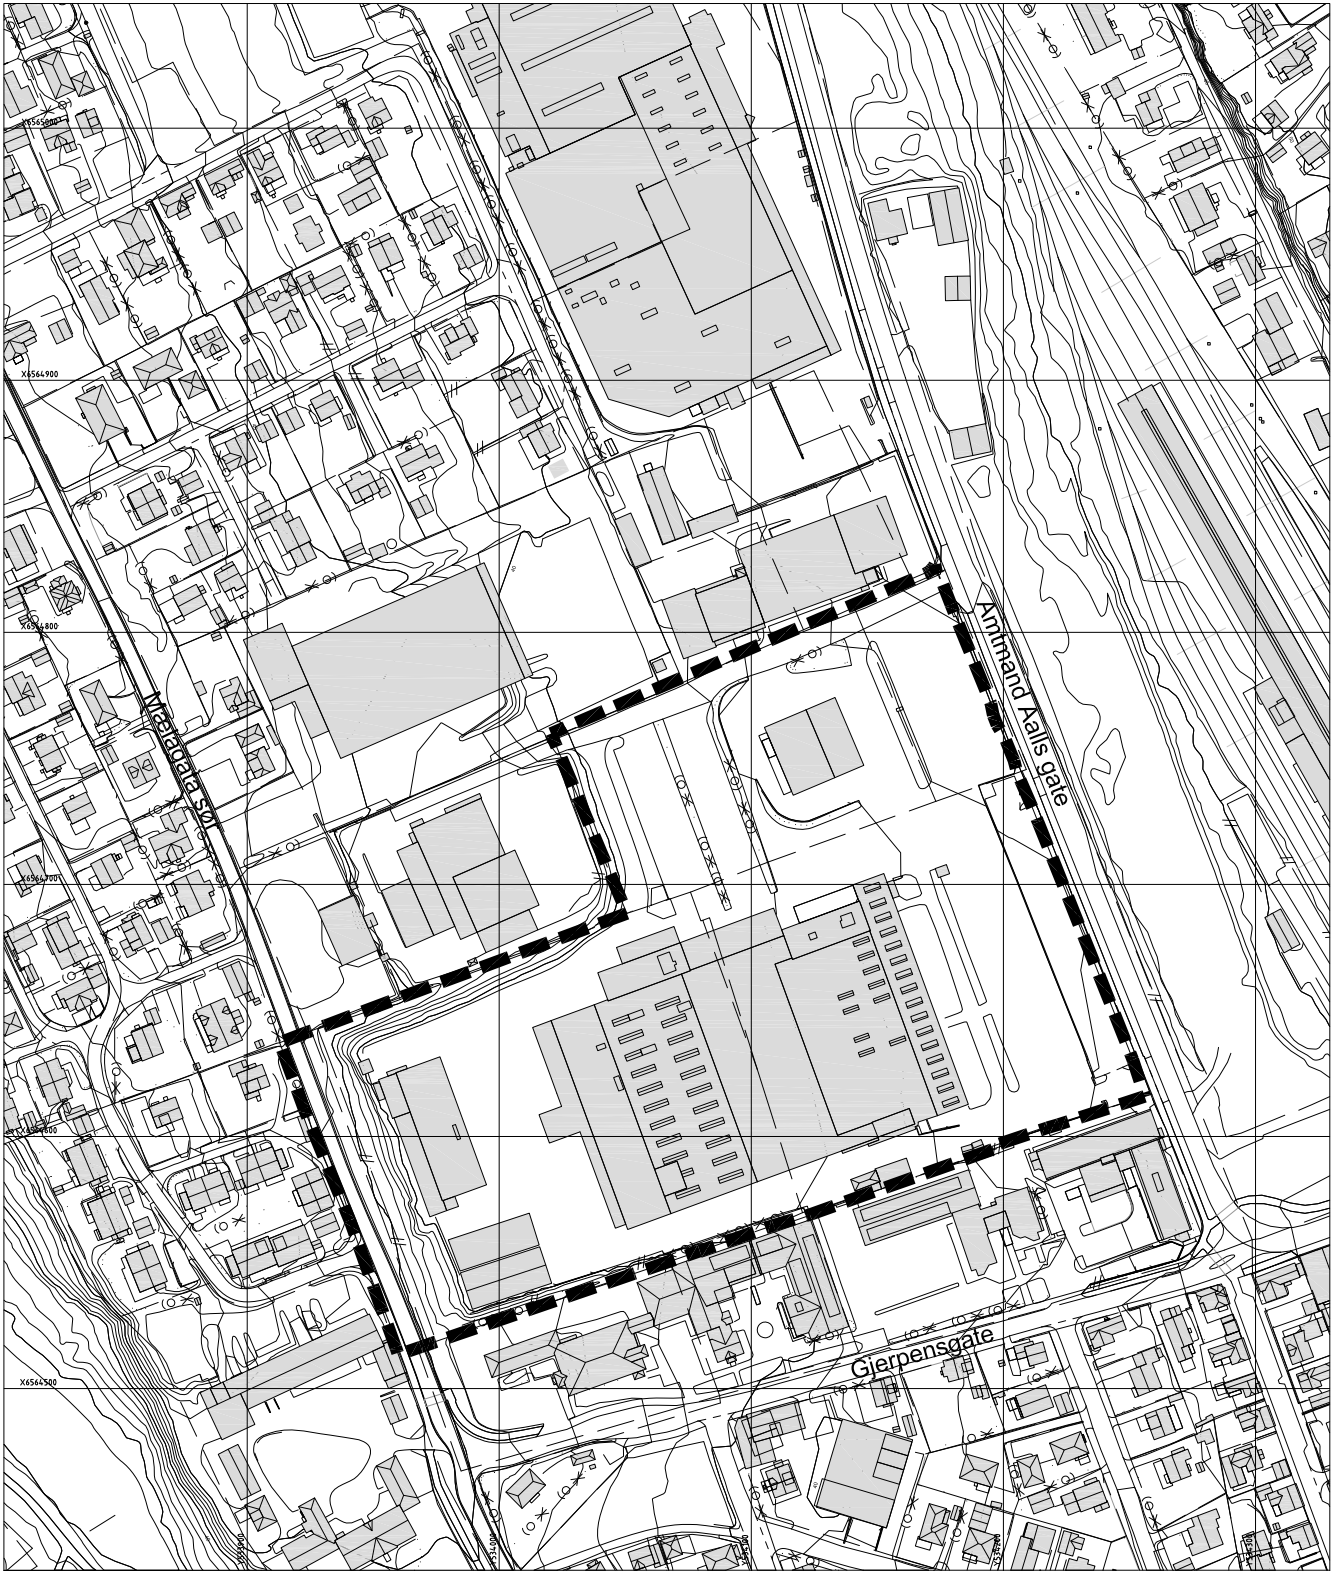

Dato: 24.08.2023

BØRVE BORCHSENIUS
Arkitektur siden 1889



Varsel om planarbeid -
Detaljregulering for gbnr. 300/1093 m.fl. - Amtmand Aalls gate 71-83.
PlanID: 2023006

Oversiktskart
24.08.23



BØRVE BØRCHSENIUS

Arkitektur siden 1889